


GROUND FLOOR

1. Outside performance space;
2. Flower bed separating spaces;
3. Space for sports activities;
4. Bicycle parking;
5. Green staircase that also works as a bleachers;
6. Green park with tables to study and space for activities, such as fairs, stands, community reunion;
7. Tunnels that cut the stairs, integrating the different spaces.




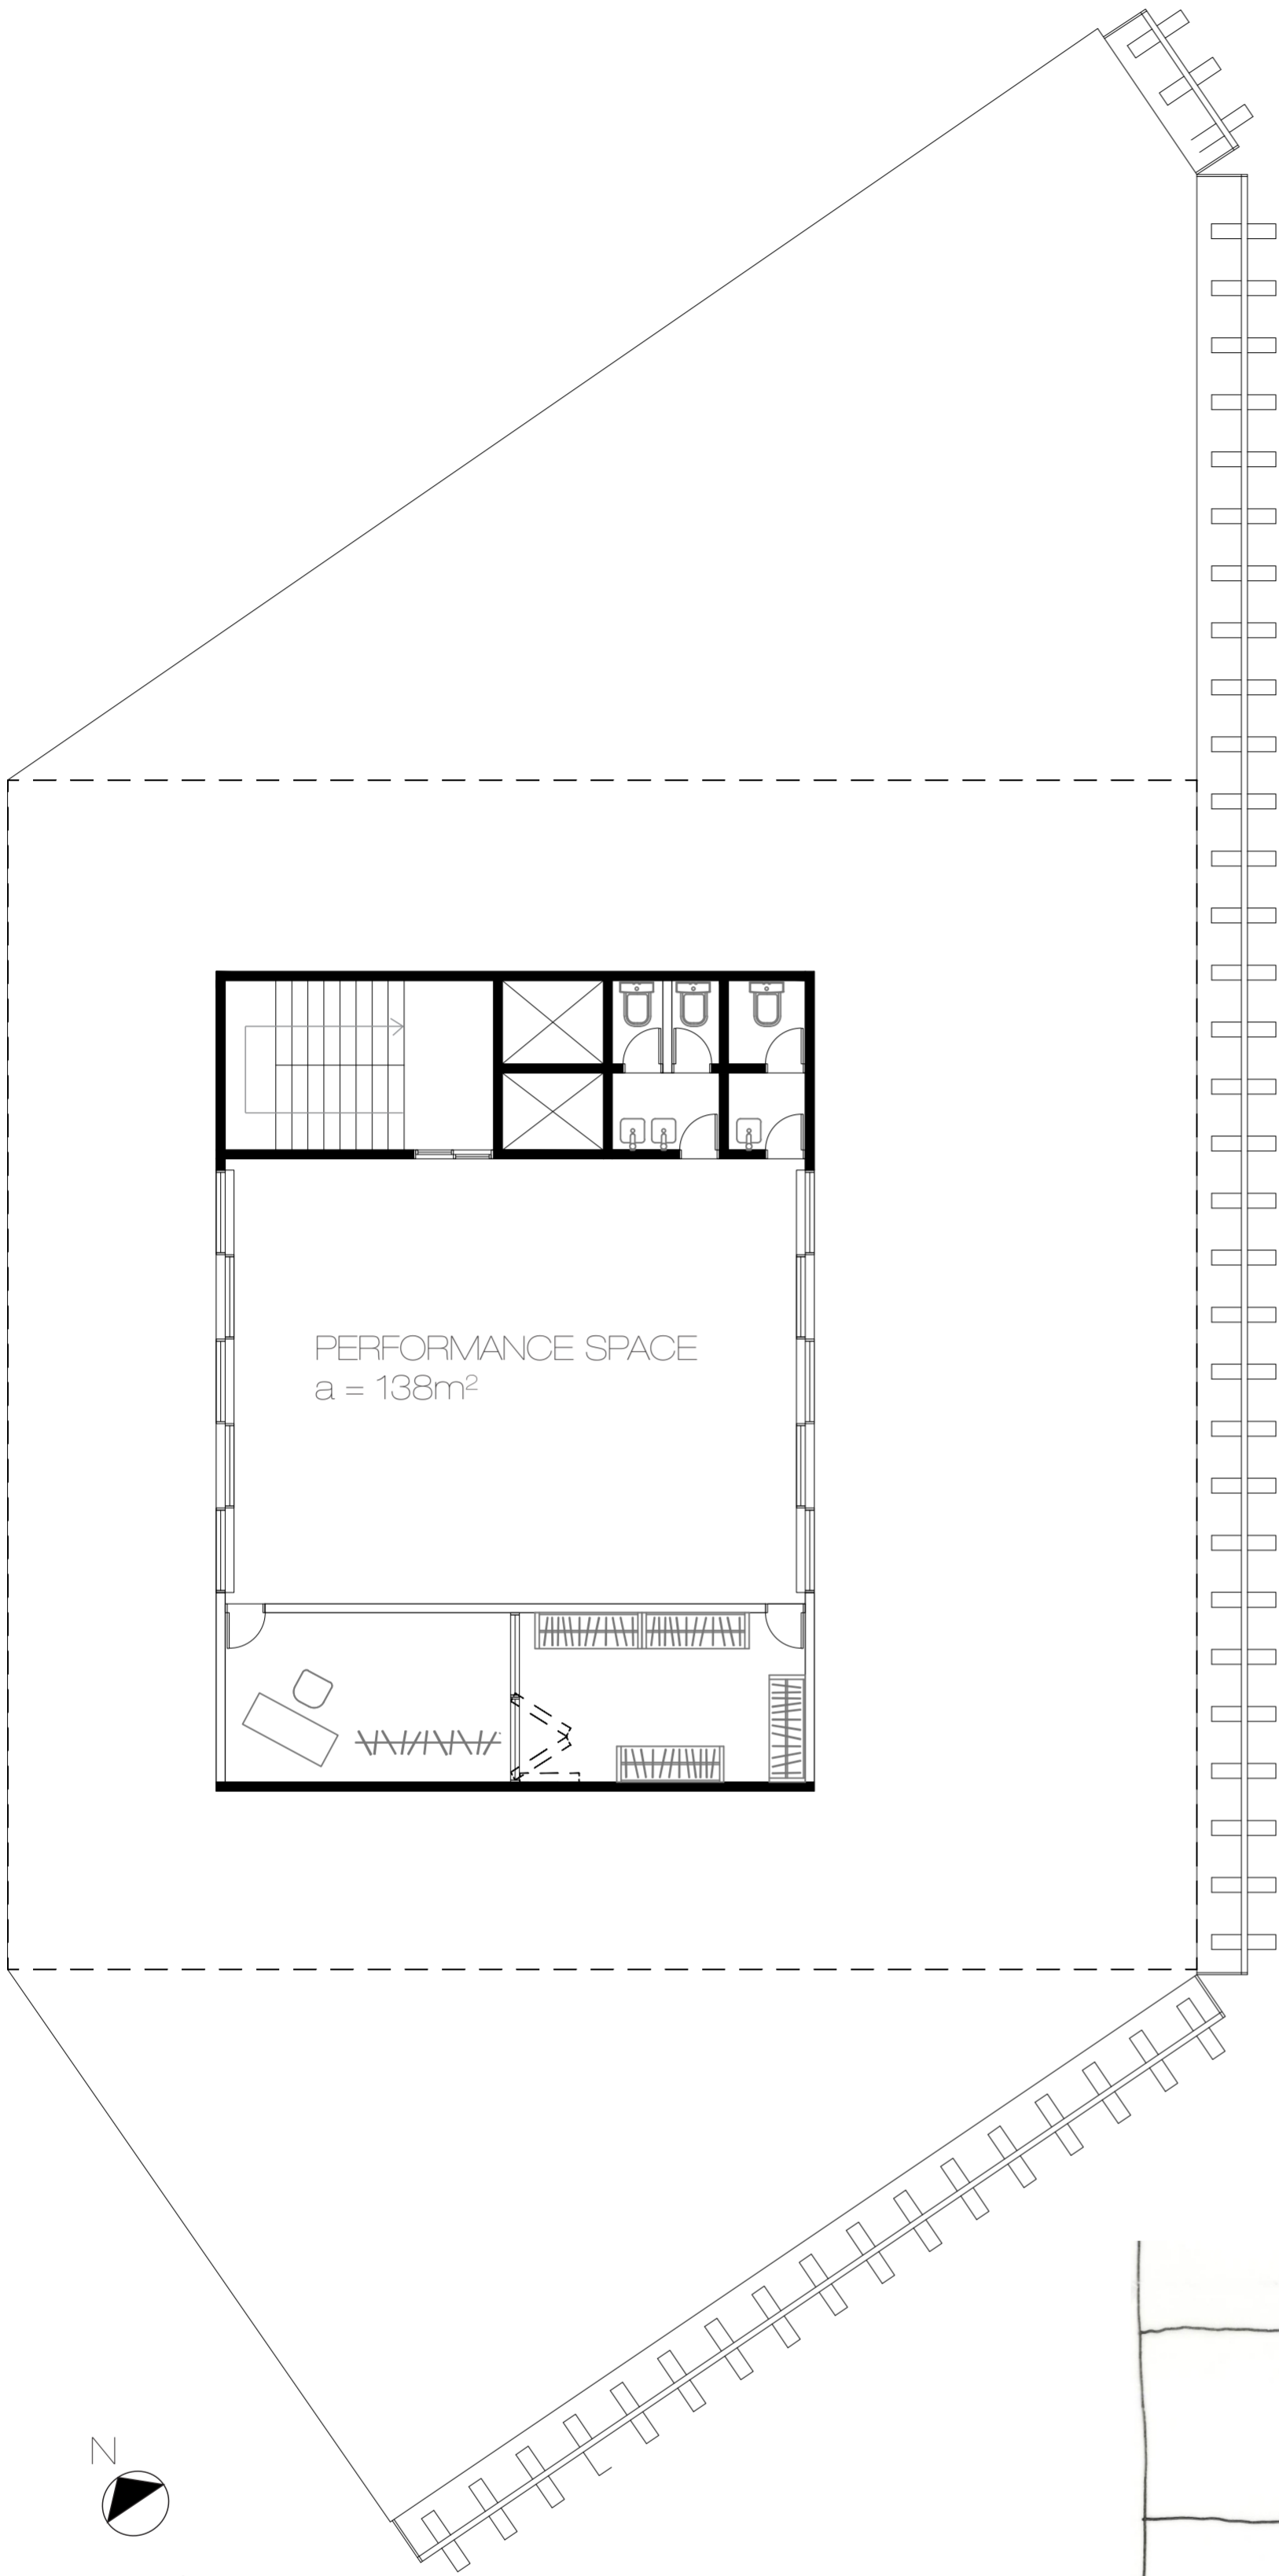

INTERVAL ONE

1. Space on the terrace for students;
2. Space on the terrace for performances;
3. Green space, connecting public (bridge) with private (school);
4. Bridge integrating the spaces and giving access to secondary entrance of the school.



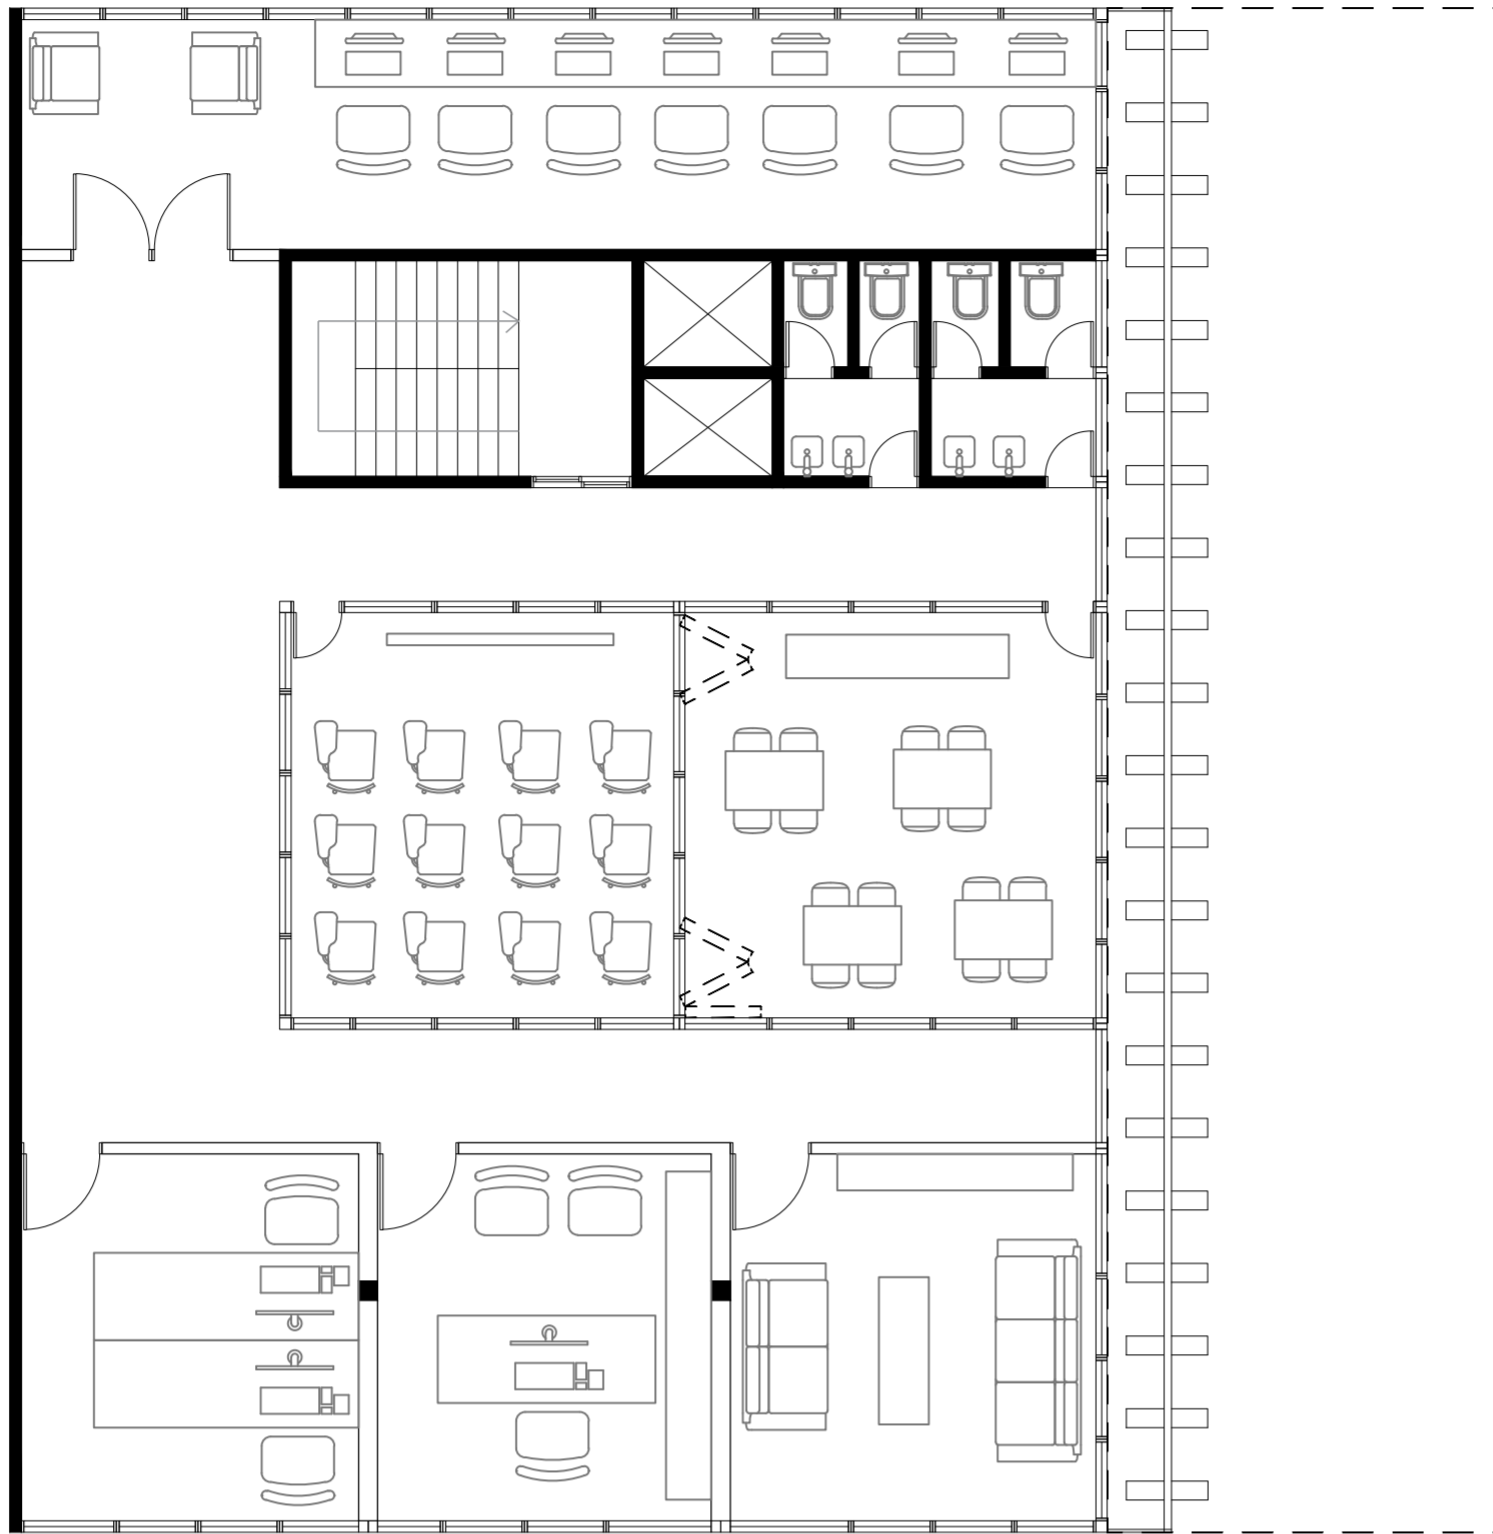


RESEARCH ROOM
a = 43m²

LECTURE ROOM
a = 30m² EACH

ADMINISTRATION COORDINATION PROFESSORS ROOM
a = 21m² a = 21m² a = 23m²

FIRST FLOOR 

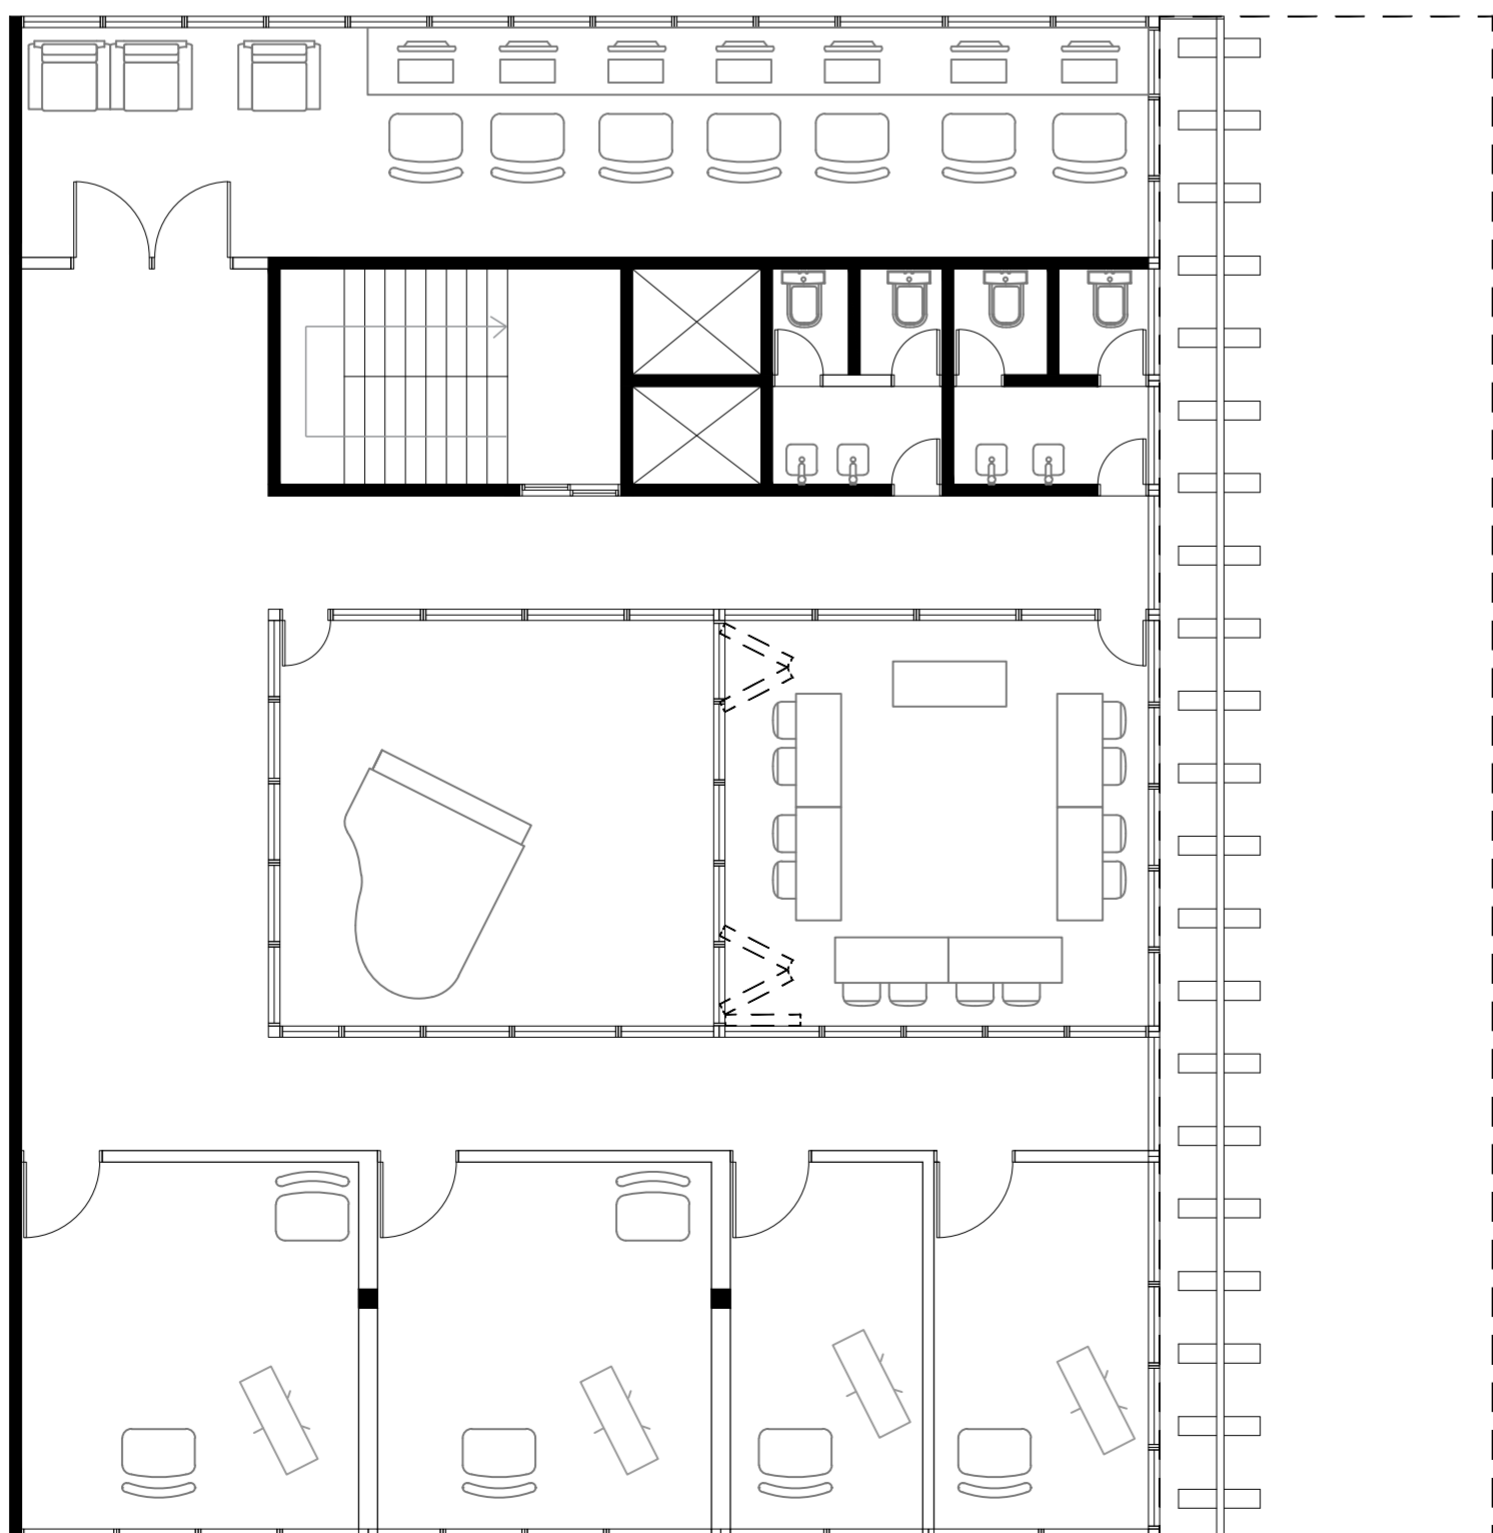


RESEARCH ROOM
a = 43m²

MUSIC ROOM
a = 30m² EACH

INDIVIDUAL ROOM INDIVIDUAL ROOM INDIVIDUAL ROOM
a = 21m² a = 21m² a = 21m² EACH


SECOND FLOOR 

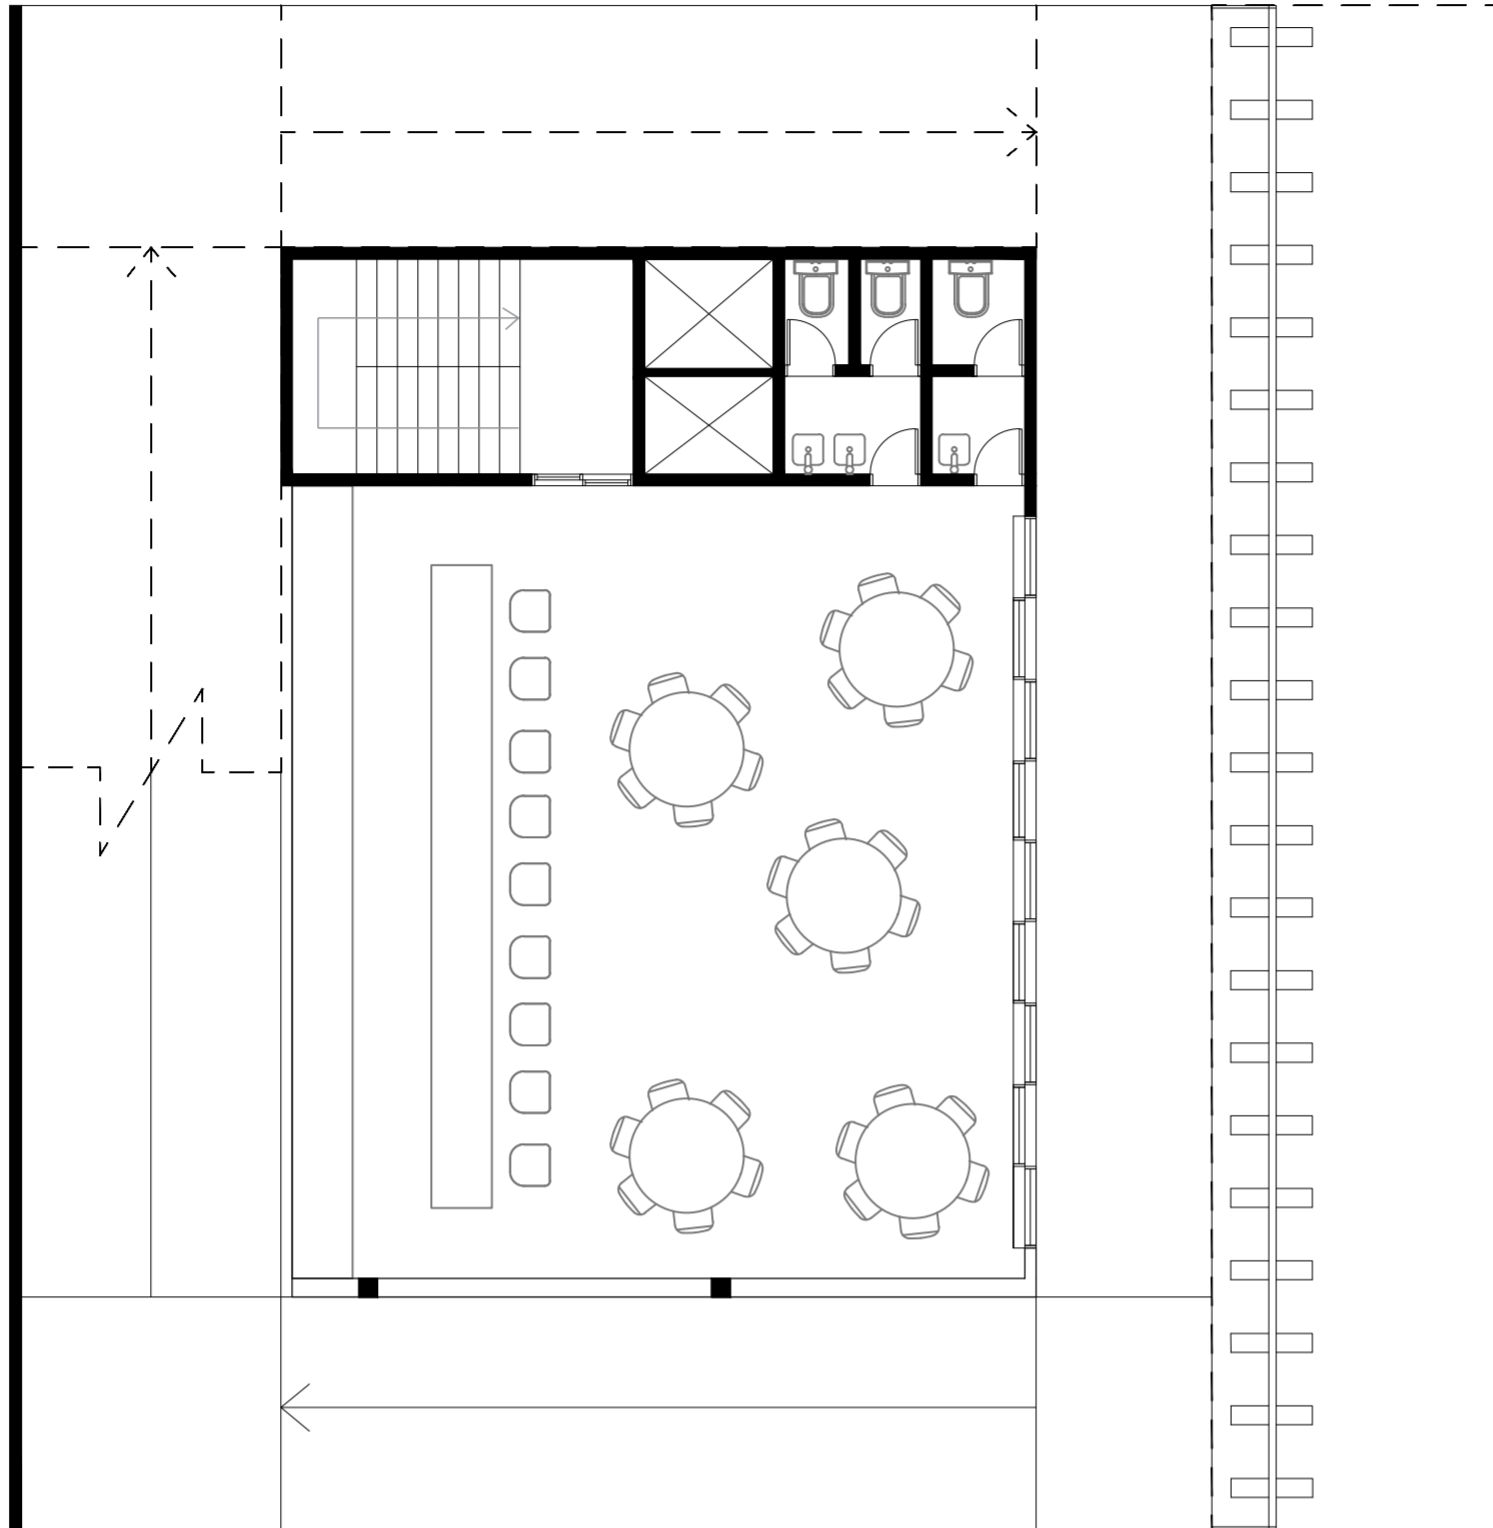

CAFFEE
a = 100m²


INTERVAL TWO



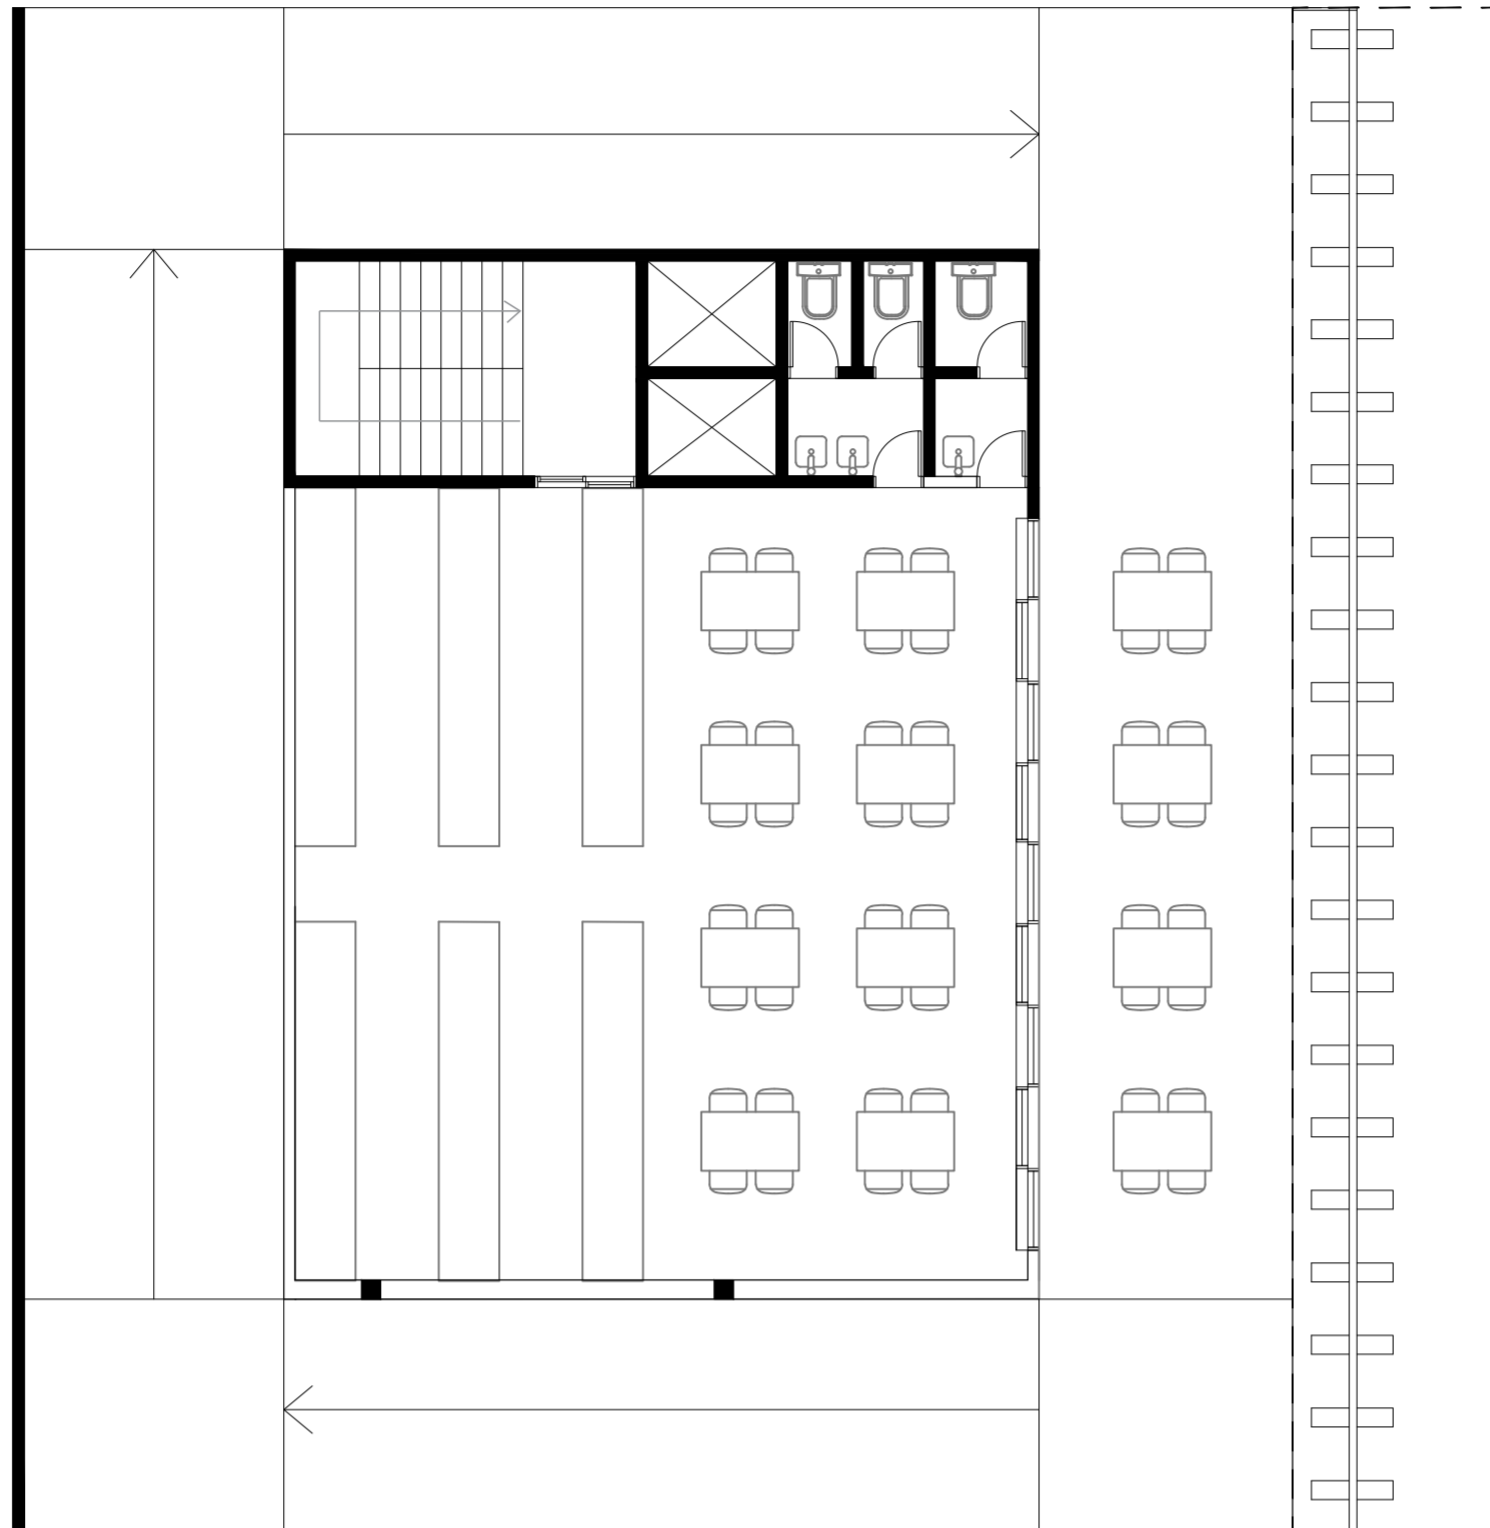

LIBRARY
a = 100m²

THIRD FLOOR 

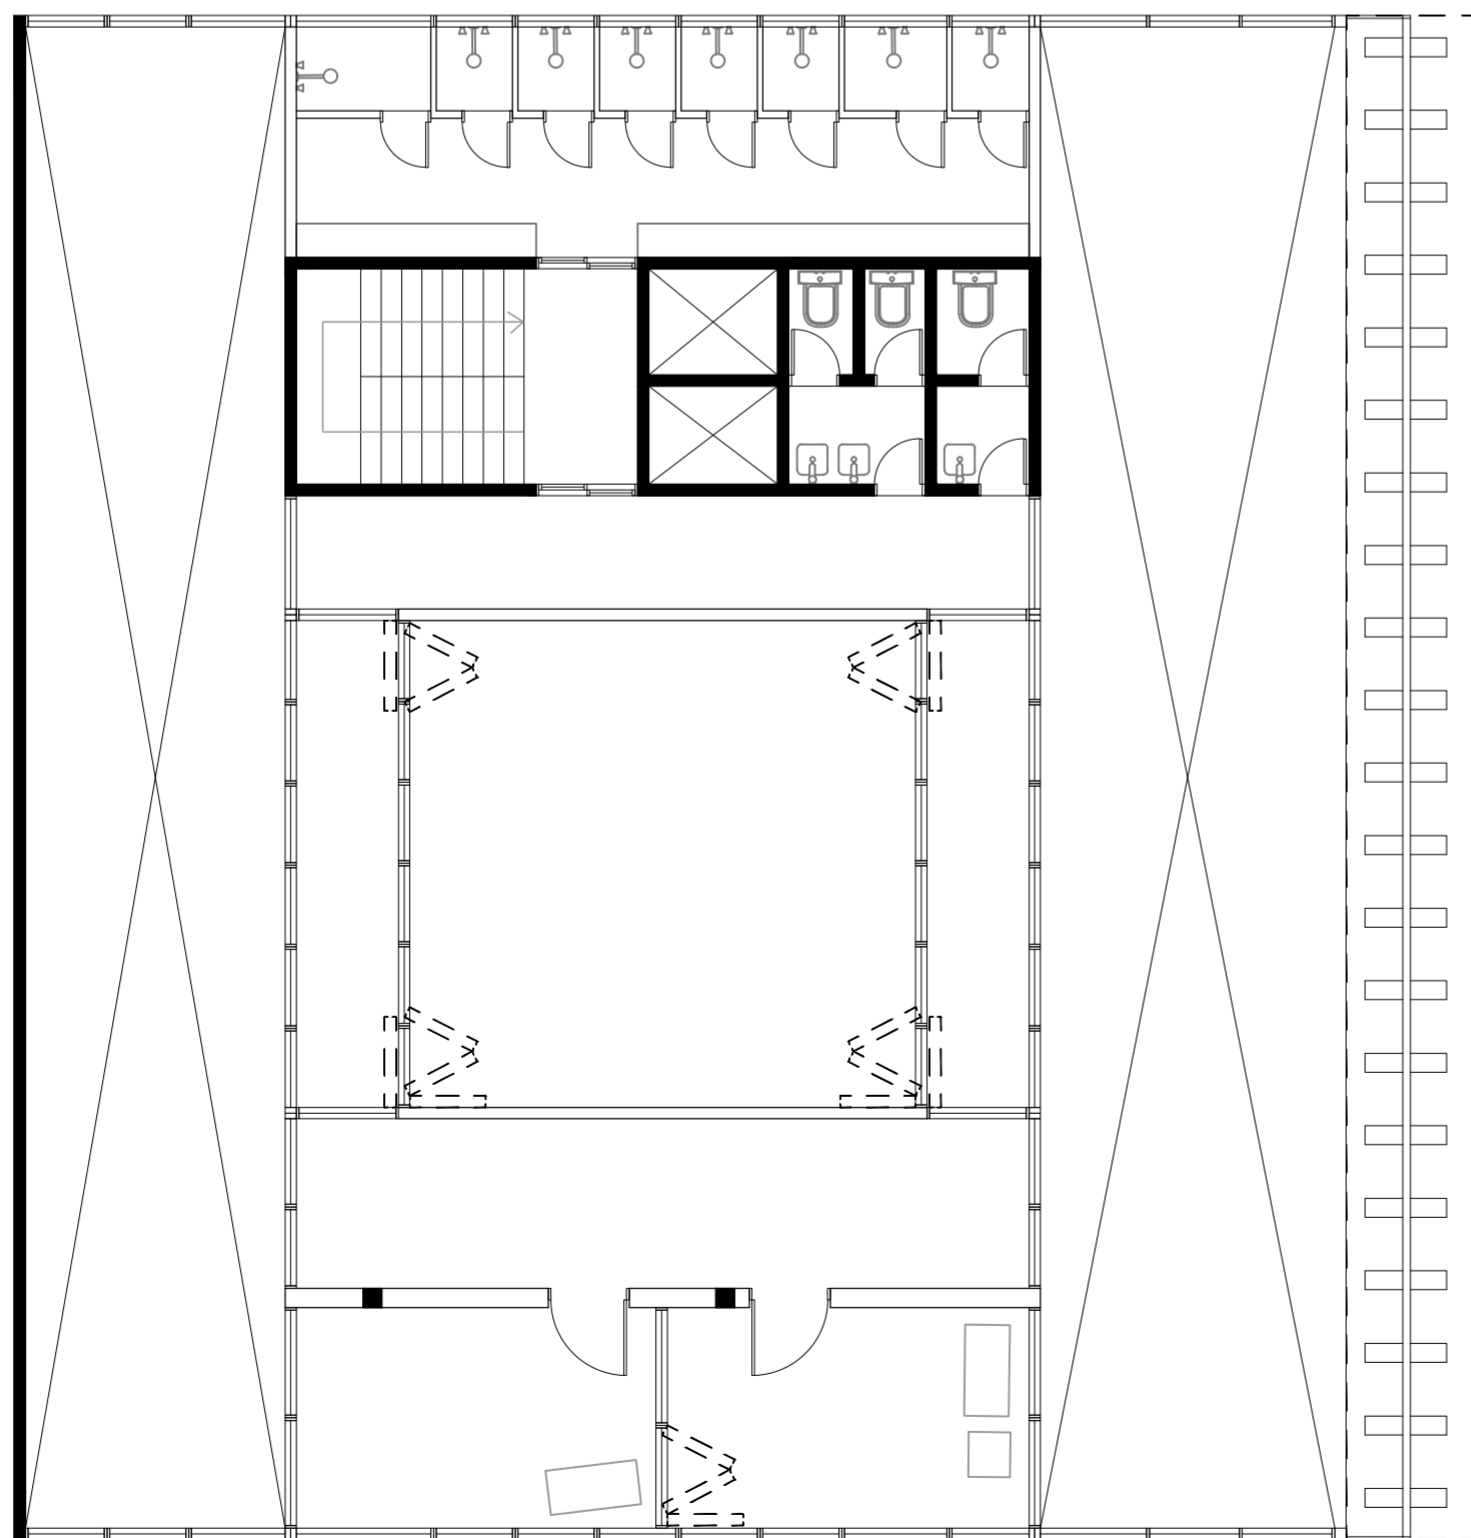


DRESSING ROOM
a = 30m²

DANCE ROOM
a = 40m²

INDIVIDUAL ROOM a = 13m² INDIVIDUAL ROOM a = 13m²

FOURTH FLOOR 

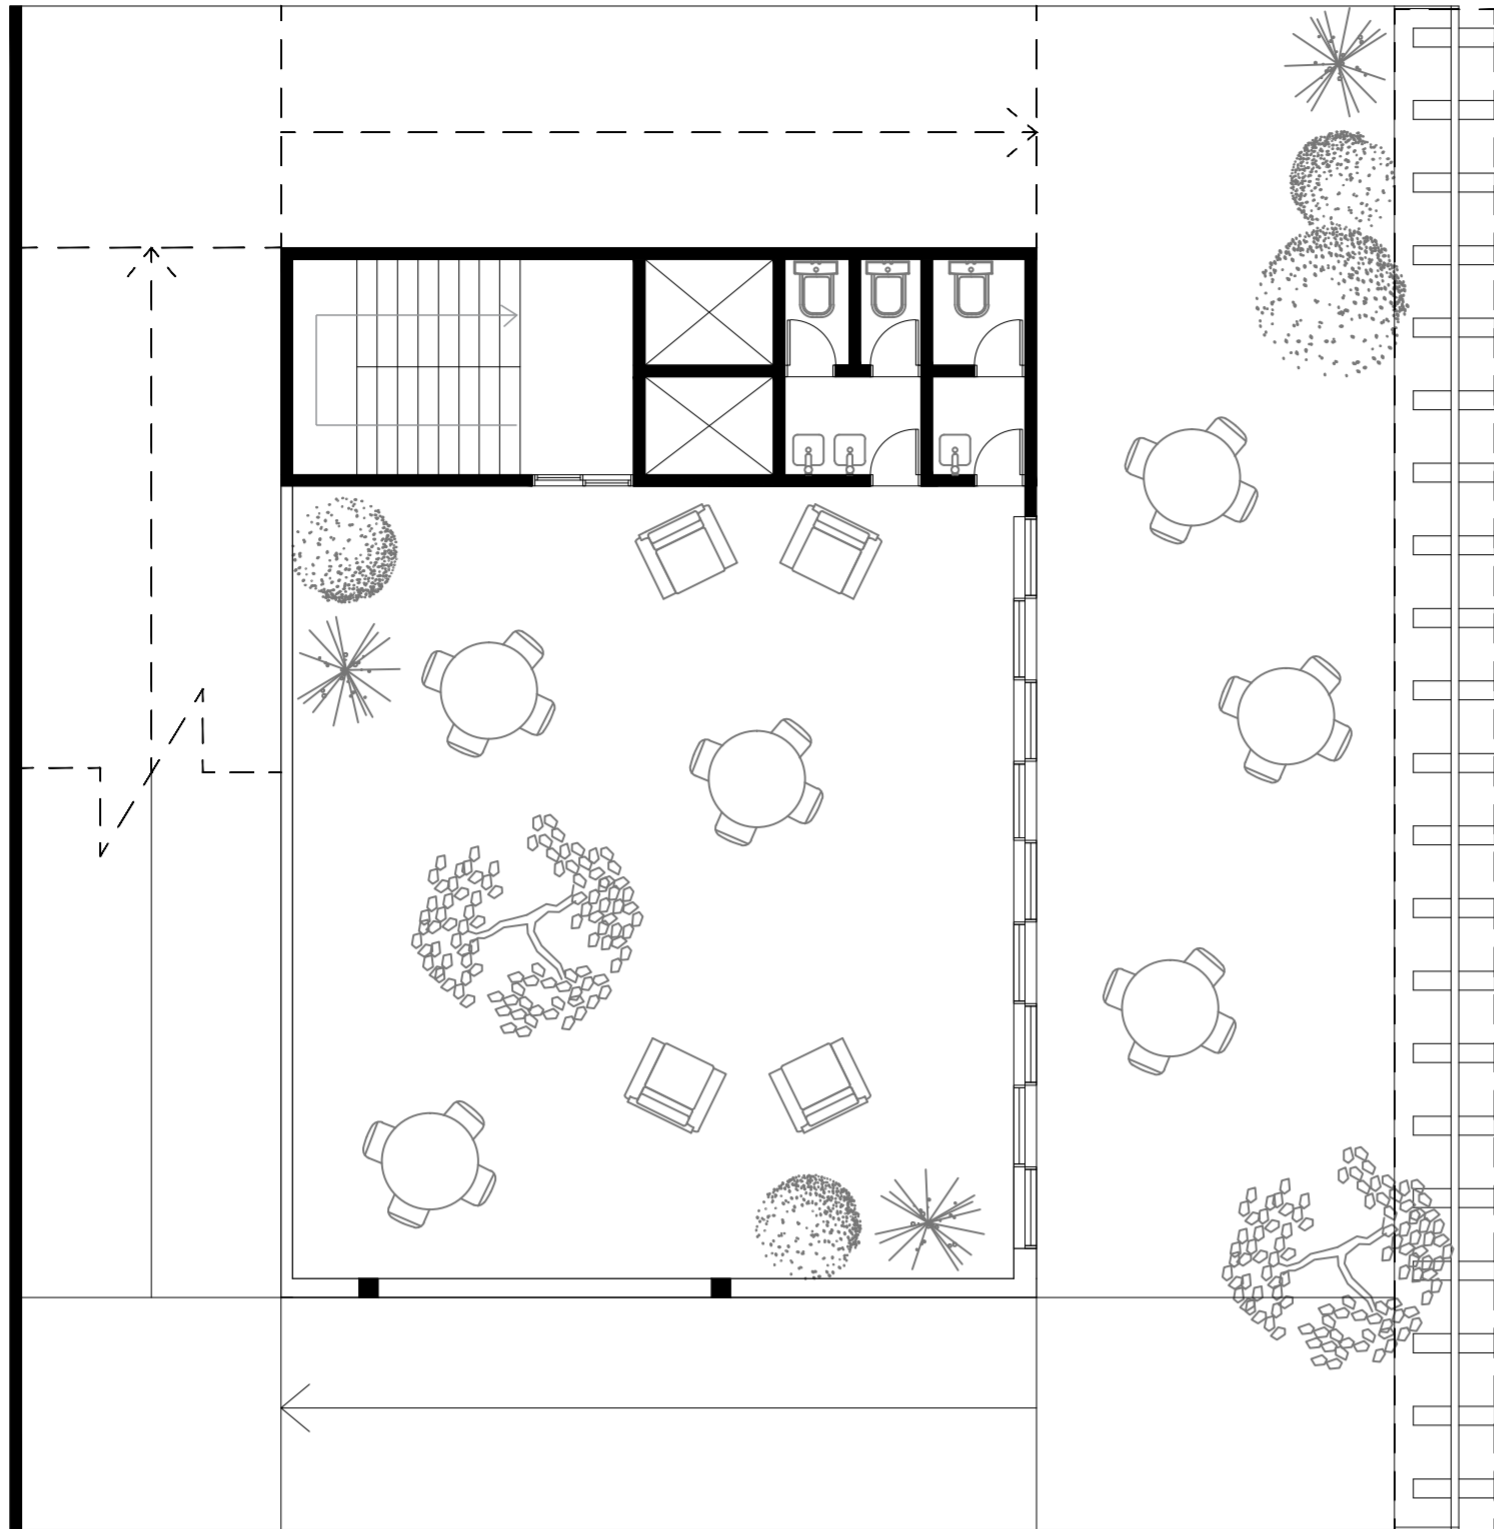

GARDEN
a = 100m²


INTERVAL THREE



PERSPECTIVE



PERSPECTIVE

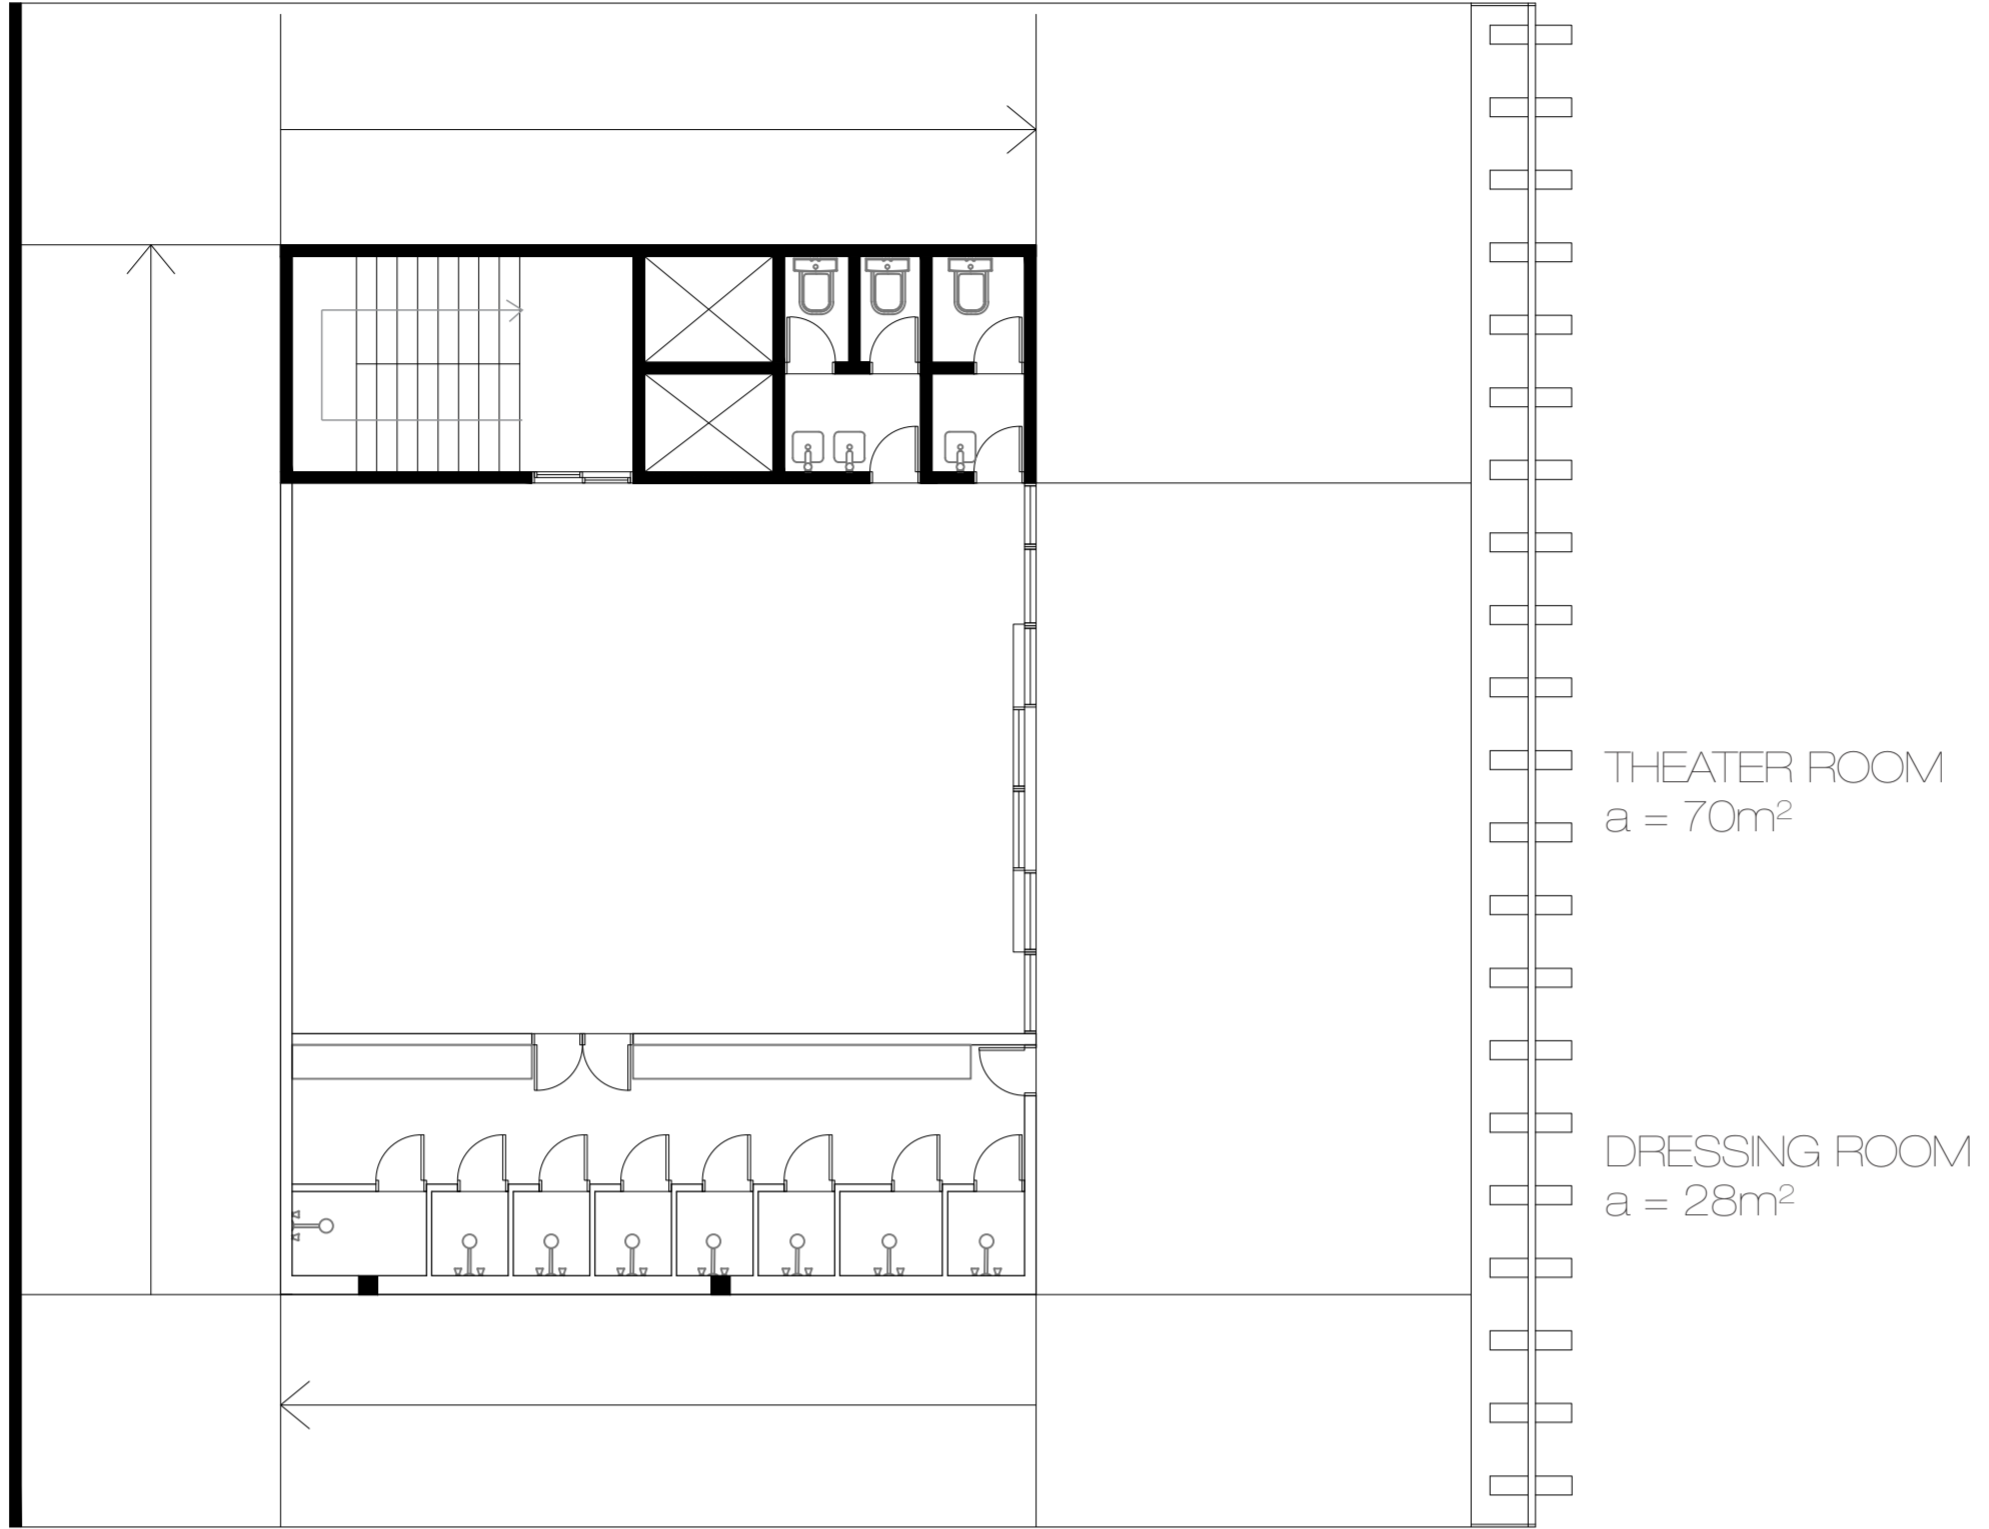

FIFTH FLOOR 



SECTION 1:100:

